

PUBLIC PATH DIVERSION ORDER
HIGHWAYS ACT 1980
CENTRAL BEDFORDSHIRE COUNCIL

CENTRAL BEDFORDSHIRE COUNCIL (CHALTON: PART OF FOOTPATH NO 6) PUBLIC PATH
DIVERSION ORDER 2021

This Order is made by Central Bedfordshire Council ("the authority") under Section 119 of the Highways Act 1980 ("the 1980 Act") because it appears to the authority that in the interests of the owner of the part of the land crossed by the footpath described in paragraph 1 of this Order and the public it is expedient that the line of the footpath should be diverted.

Margaret O'Brien and William Butler of Wesley House have agreed to defray any compensation which becomes payable in consequence of the coming into force of this order and any expenses which are incurred in bringing the new site of the footpath into a fit condition for use by the public.

Chalton Parish Council has been consulted as required by Section 120(2) of the 1980 Act.

BY THIS ORDER

1. The public right of way over the land situated in the parish of Chalton and shown by a bold continuous line between points A-B on the map contained in this Order and described in Part 1 of the Schedule to this Order shall be stopped up on the date on which Central Bedfordshire Council has certified that the footpath described in paragraph 2 has been set out to their satisfaction.
2. There shall at the end of 28 days from the date of confirmation of this Order be a public footpath over the land situated in the parish of Chalton as described in Part 2 of the Schedule and shown by a bold broken line between points C-D-B on the map contained in this Order

In witness whereof
THE COMMON SEAL OF
CENTRAL BEDFORDSHIRE COUNCIL
was hereunto affixed this
3rd day of September 2021
in the presence of:



Signed
Authorised Signatory

A handwritten signature in black ink, appearing to read 'D. Degele', written over a dotted line.

SCHEDULE

PART 1

Description of Site of Existing Path or Way

The length of Footpath No. 6, Chalton to be stopped up extends from its junction with the B579 Luton Road at Ordnance Survey Grid Reference (OS GR) TL 0323 2627 (Order map - point A) in a south-easterly direction for approximately 223 metres to a field boundary at OS GR TL 0333 2607 (Order map - point B) where it has a junction with an unaffected part of Footpath No. 6, Chalton.

The footpath is stopped up across its full width.



SCHEDULE

PART 2

Description of Site of New Path or Way

The length of Footpath No. 6, Chalton to be created extends from its junction with the B579 Luton Road at Ordnance Survey Grid Reference (OS GR) TL 0324 2627 (Order map - point C) in a southerly direction for approximately 29 metres alongside the boundary wall to Wesley House to OS GR TL 0324 2624 (Order map - point D) and then continues in a south-easterly direction for approximately 192 metres to a field boundary at OS GR TL 0333 2607 (Order map - point B) where it has a junction with an unaffected part of Footpath No. 6, Chalton.

The new route of the footpath has a width of 3 metres between Ordnance Survey Grid Reference (OS GR) TL 0324 2627 (Order map - point C) and OS GR TL 0324 2624 (Order map - point D) and a width of 2 metres between OS GR TL 0324 2624 (Order map - point D) and OS GR TL 0333 2607 (Order map - point B)

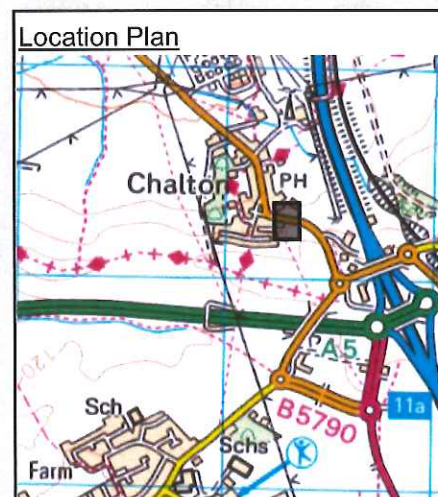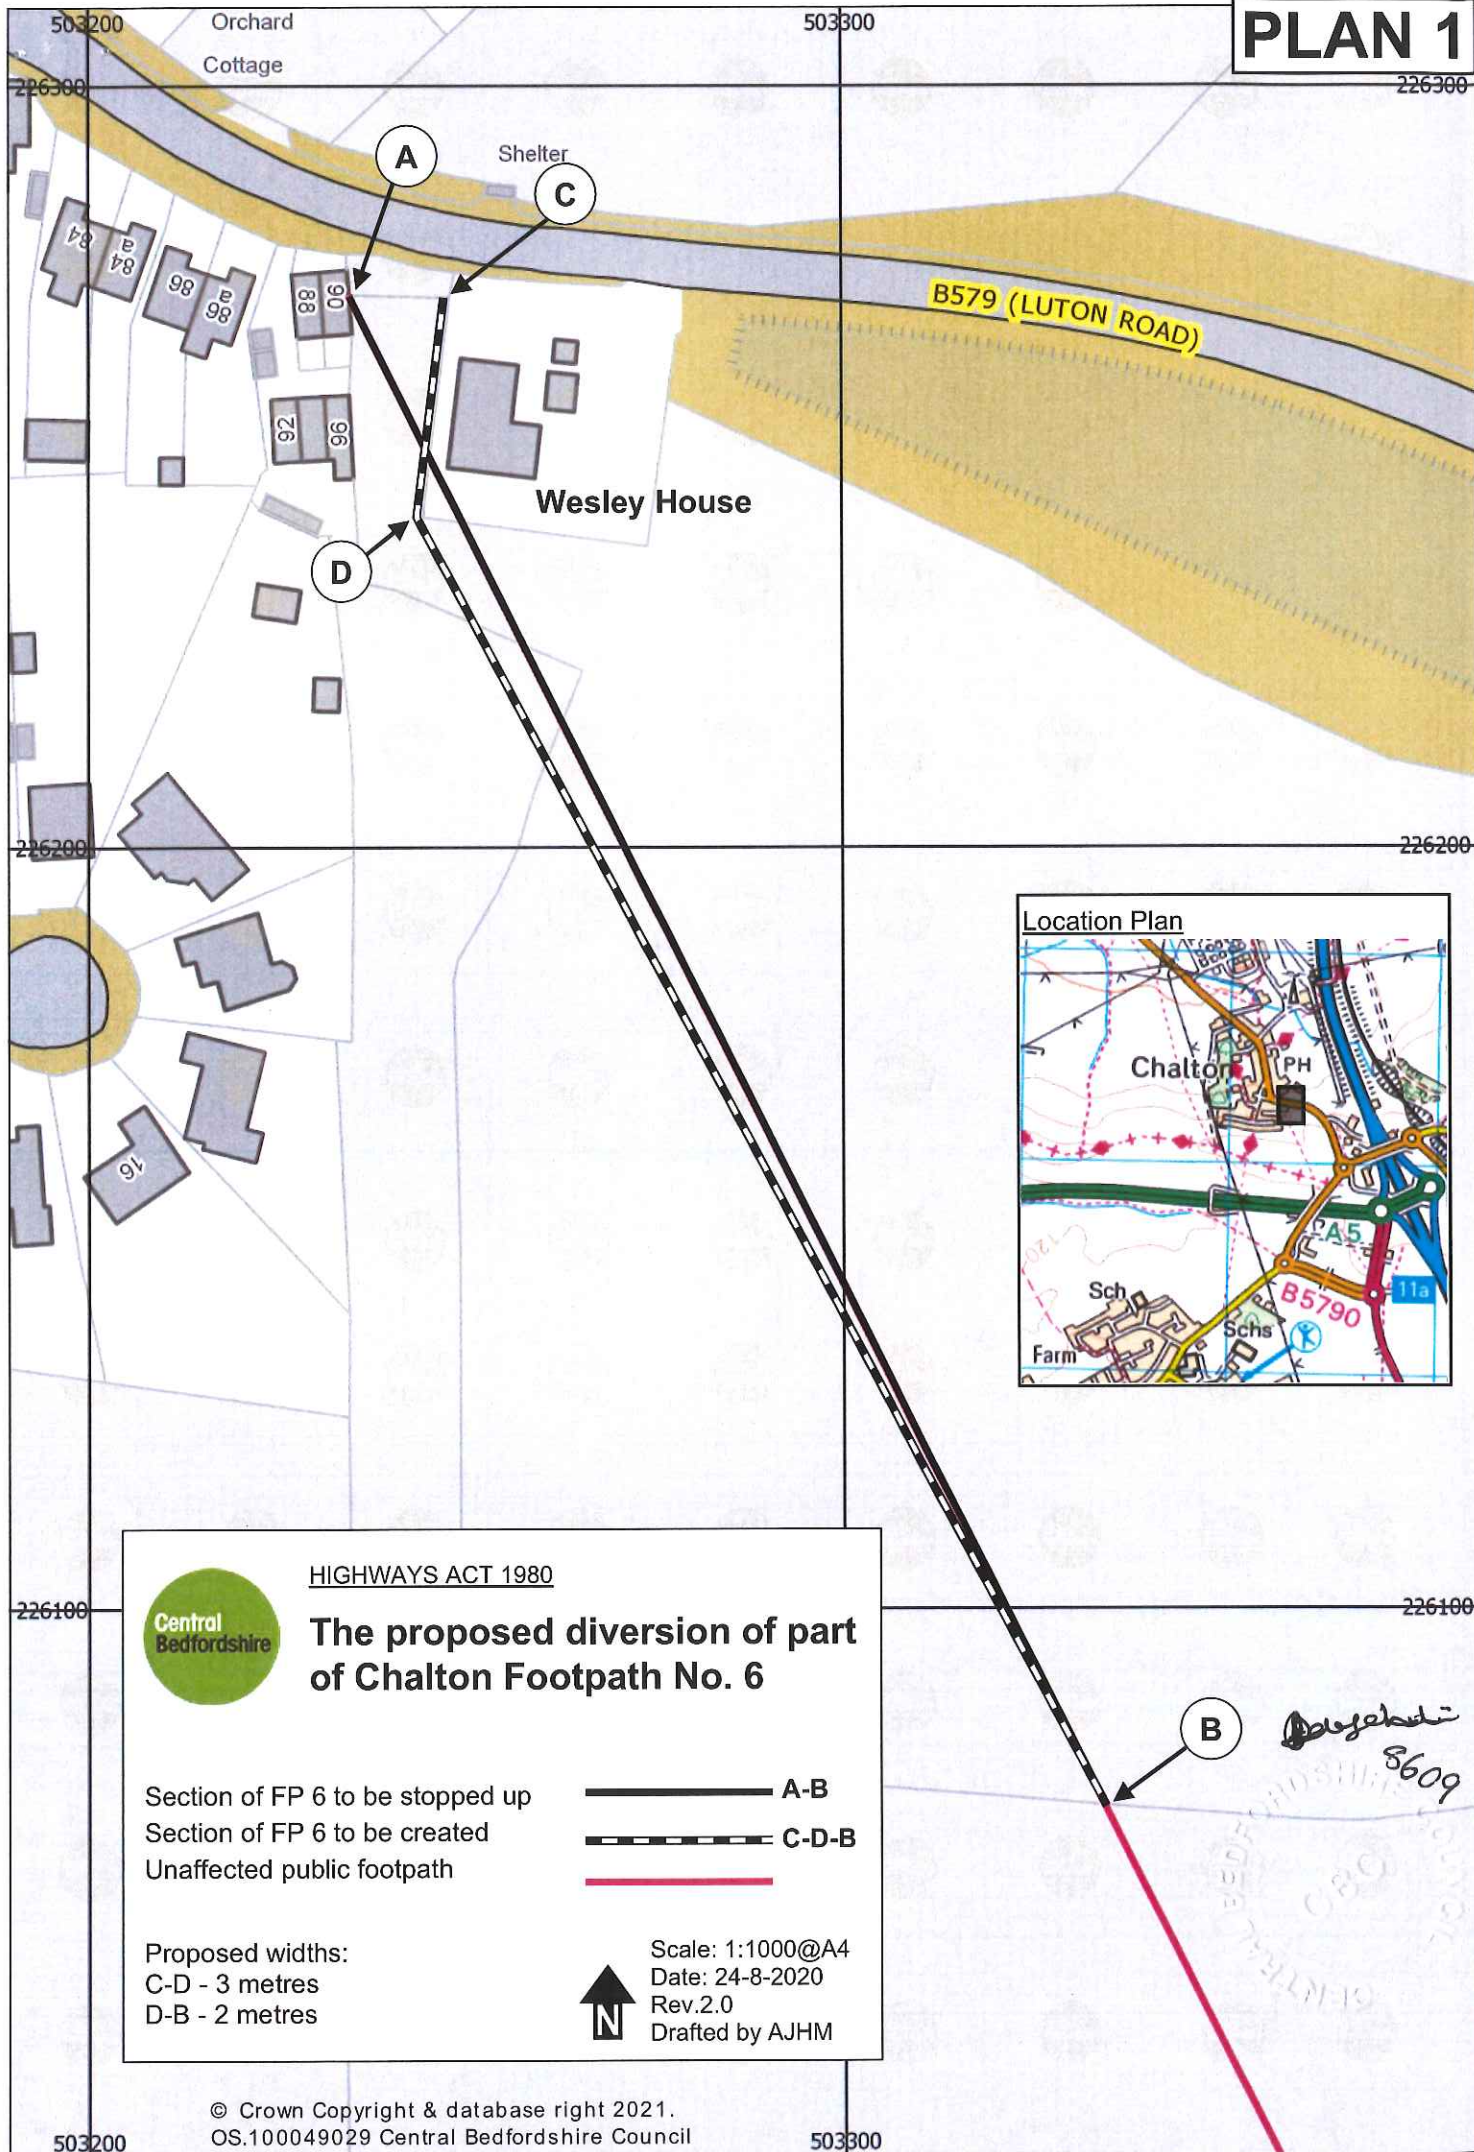

HIGHWAYS ACT 1980

The proposed diversion of part of Chalton Footpath No. 6

Section of FP 6 to be stopped up
Section of FP 6 to be created
Unaffected public footpath

————— A-B
- - - - - C-D-B
—————

Proposed widths:
C-D - 3 metres
D-B - 2 metres



Scale: 1:1000@A4
Date: 24-8-2020
Rev.2.0
Drafted by AJHM